


**SITE SPECIFIC NOTES:**  
PROJECT DEPTHS AND SOUNDINGS ARE REFERRED TO LOW WATER DATUM OF 569.2 FEET. HORIZONTAL CONTROL IS REFERRED TO NEW YORK WEST ZONE.

**PROJECT DEPTHS:**  
6.0 FEET - MOORING BASIN AND DOCK FRONT CHANNELS  
8.0 FEET - ACCESS CHANNELS  
16.0 FEET - INNER CHANNEL STA. 45+19 TO STA. 73+07  
17.0 FEET - OUTER CHANNEL STA. 40+50 TO STA. 45+19

THE FILES USED IN THE PREPARATION OF THIS DRAWING ARE ON DISK: HARBOR 2006  
FILES: DUK06PCVH1011-2.DGN  
DUK06PCV-HP.DGN

SOUNDINGS TAKEN BY R. GORSKI AND PARTY  
ALL SOUNDINGS FOR THE DUNKIRK OUTER AND INNER HARBORS WERE TAKEN FROM MARCH 28, 2006 THROUGH APRIL 10, 2006.

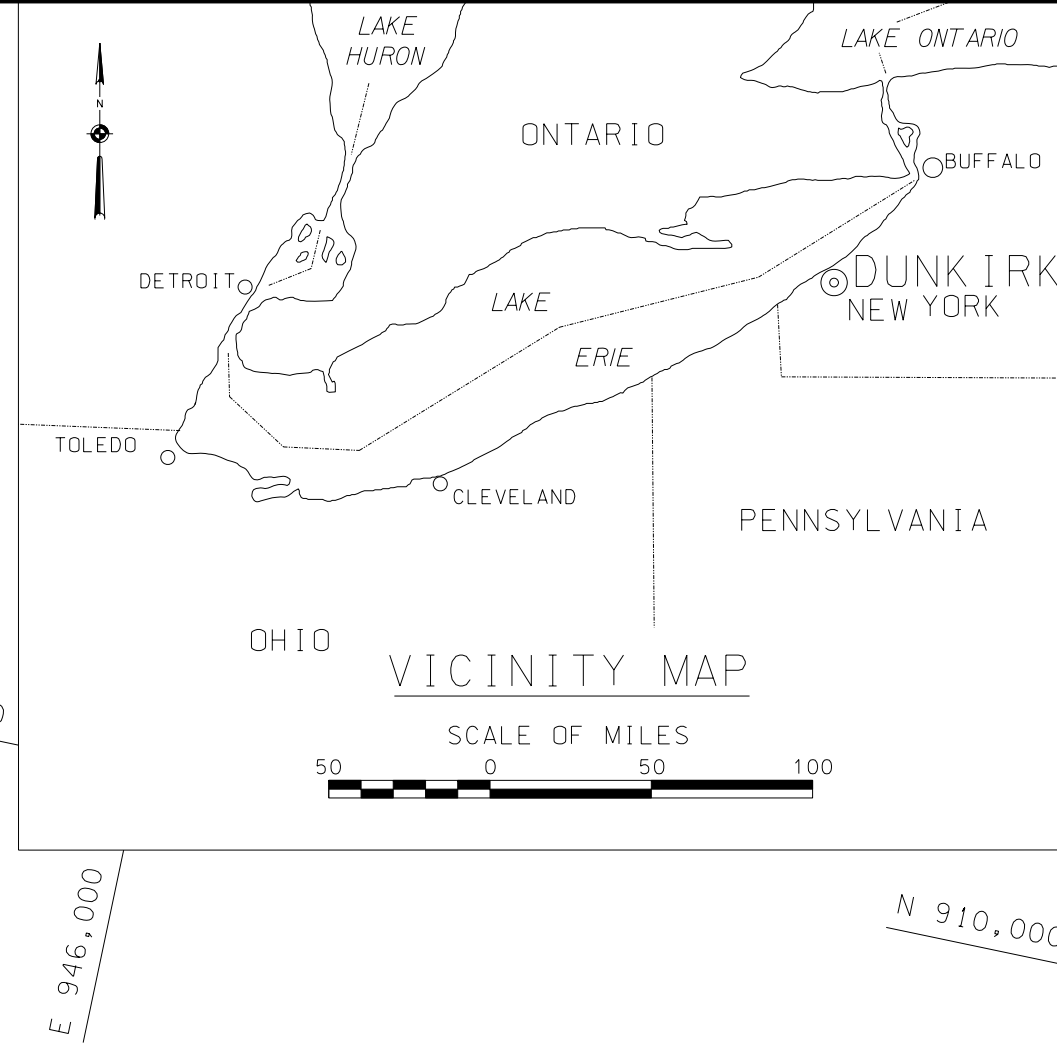

SOUNDING COLOR LEGEND	
<span style="background-color: red; width: 20px; height: 10px; display: inline-block;"></span>	DEPTHS 0.1' OR MORE ABOVE PROJECT DEPTH
<span style="background-color: green; width: 20px; height: 10px; display: inline-block;"></span>	DEPTHS AT OR BELOW PROJECT DEPTH

**General Notes**

The information depicted on this map represents the results of surveys made on the date indicated and can only be considered as a guide. The Engineer does not warrant the accuracy of the information shown on this map. The information shown on this map is for informational purposes only and is not to be used for any other purpose. The information shown on this map is not to be used for any other purpose. The information shown on this map is not to be used for any other purpose.

Drawn by:	CADD
Checked by:	
Reviewed by:	
Chief, Survey Unit:	
Approved:	Date:
Chief, NYPA Navigation and Maintenance Section	

U.S. ARMY ENGINEER DISTRICT  
CORPS OF ENGINEERS  
BUFFALO, NEW YORK 14207-3199

DUNKIRK HARBOR, N.Y.  
**PROJECT CONDITION SOUNDINGS 2006**  
SCALE OF FEET  
25.0' 50.0' 100.0'  
SCALE: 1" = 100'

Sheet reference number:  
**VH - 101**  
Sheet **1** of **2**  
**06S-DUK-11**